


GRANICA OPRACOWANIA

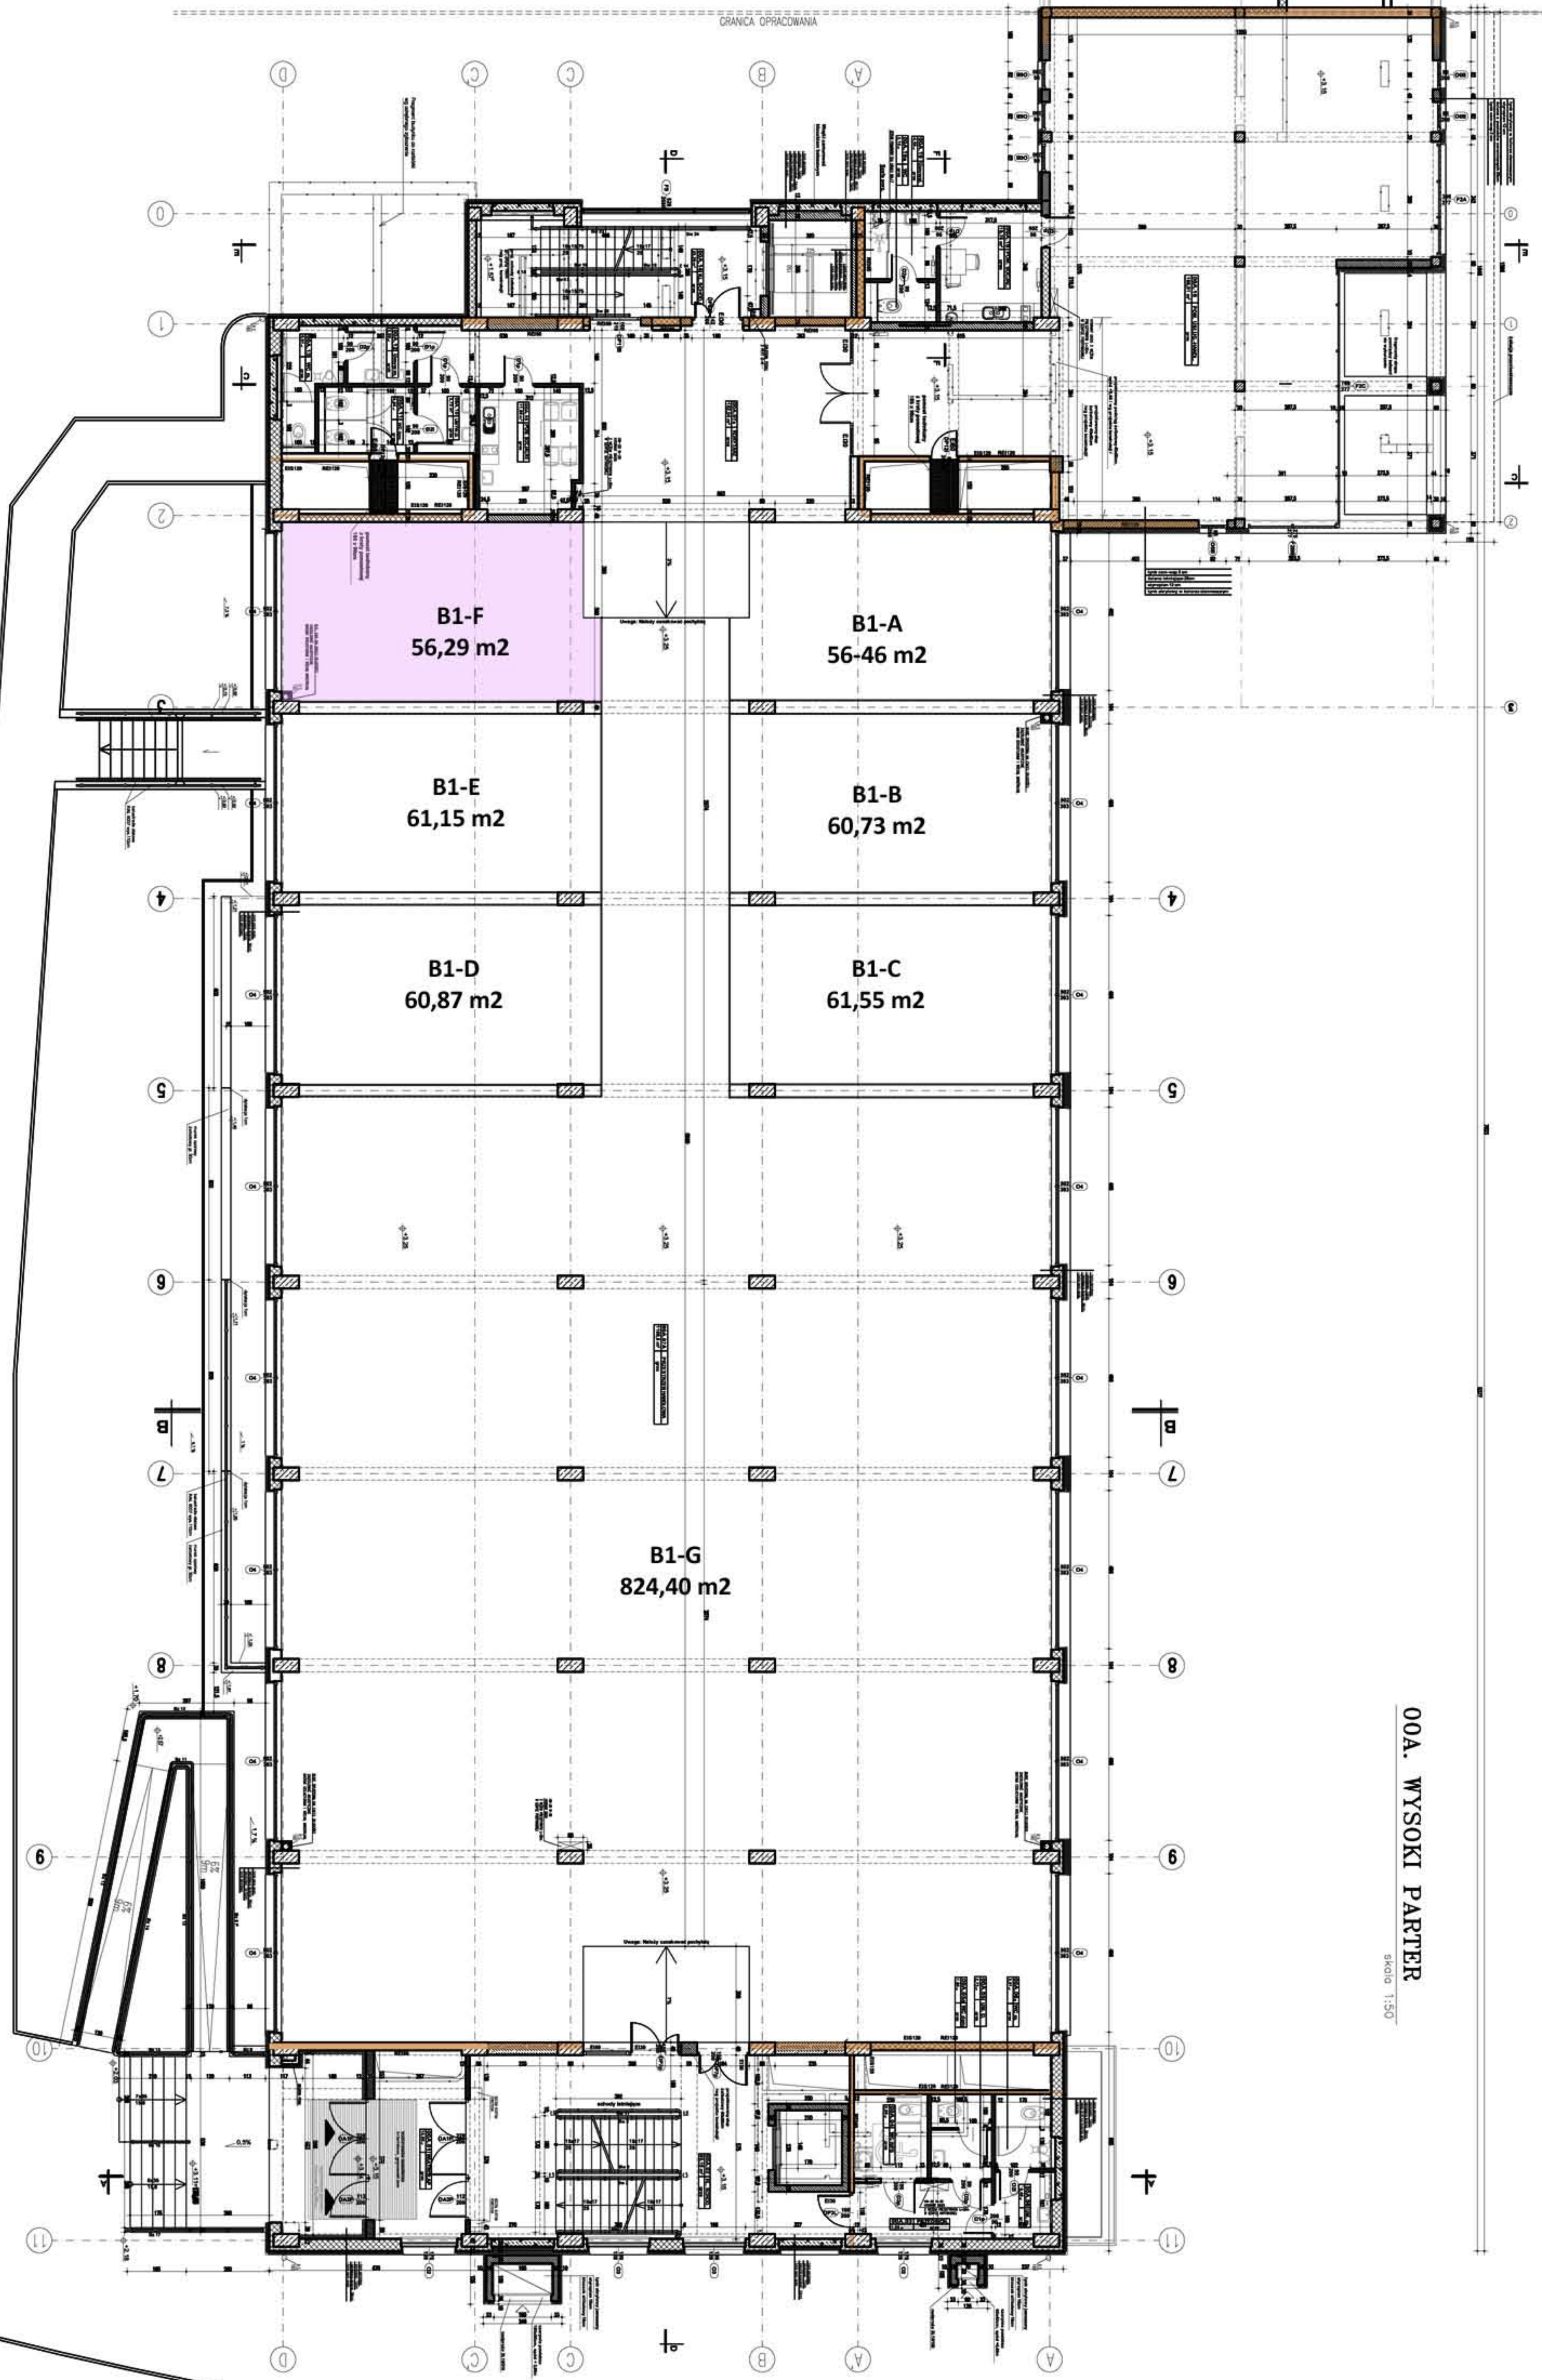

B1-F
56,29 m²

B1-A
56,46 m²

B1-E
61,15 m²

B1-B
60,73 m²

B1-D
60,87 m²

B1-C
61,55 m²

B1-G
824,40 m²

00A. WYSOKI PARTER

SKOPO 1:50